



ADJOINING MAP NO. 110

MAP NO. 109

ADJOINING

ADJOINING MAP NO. 149


ADJOINING MAP NO. 146

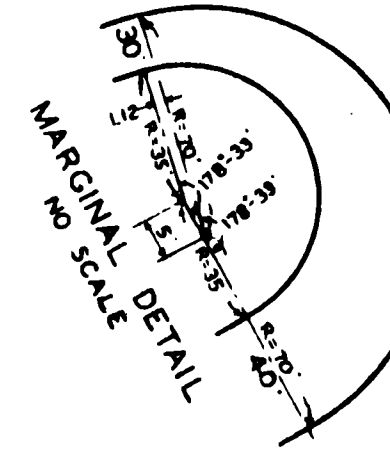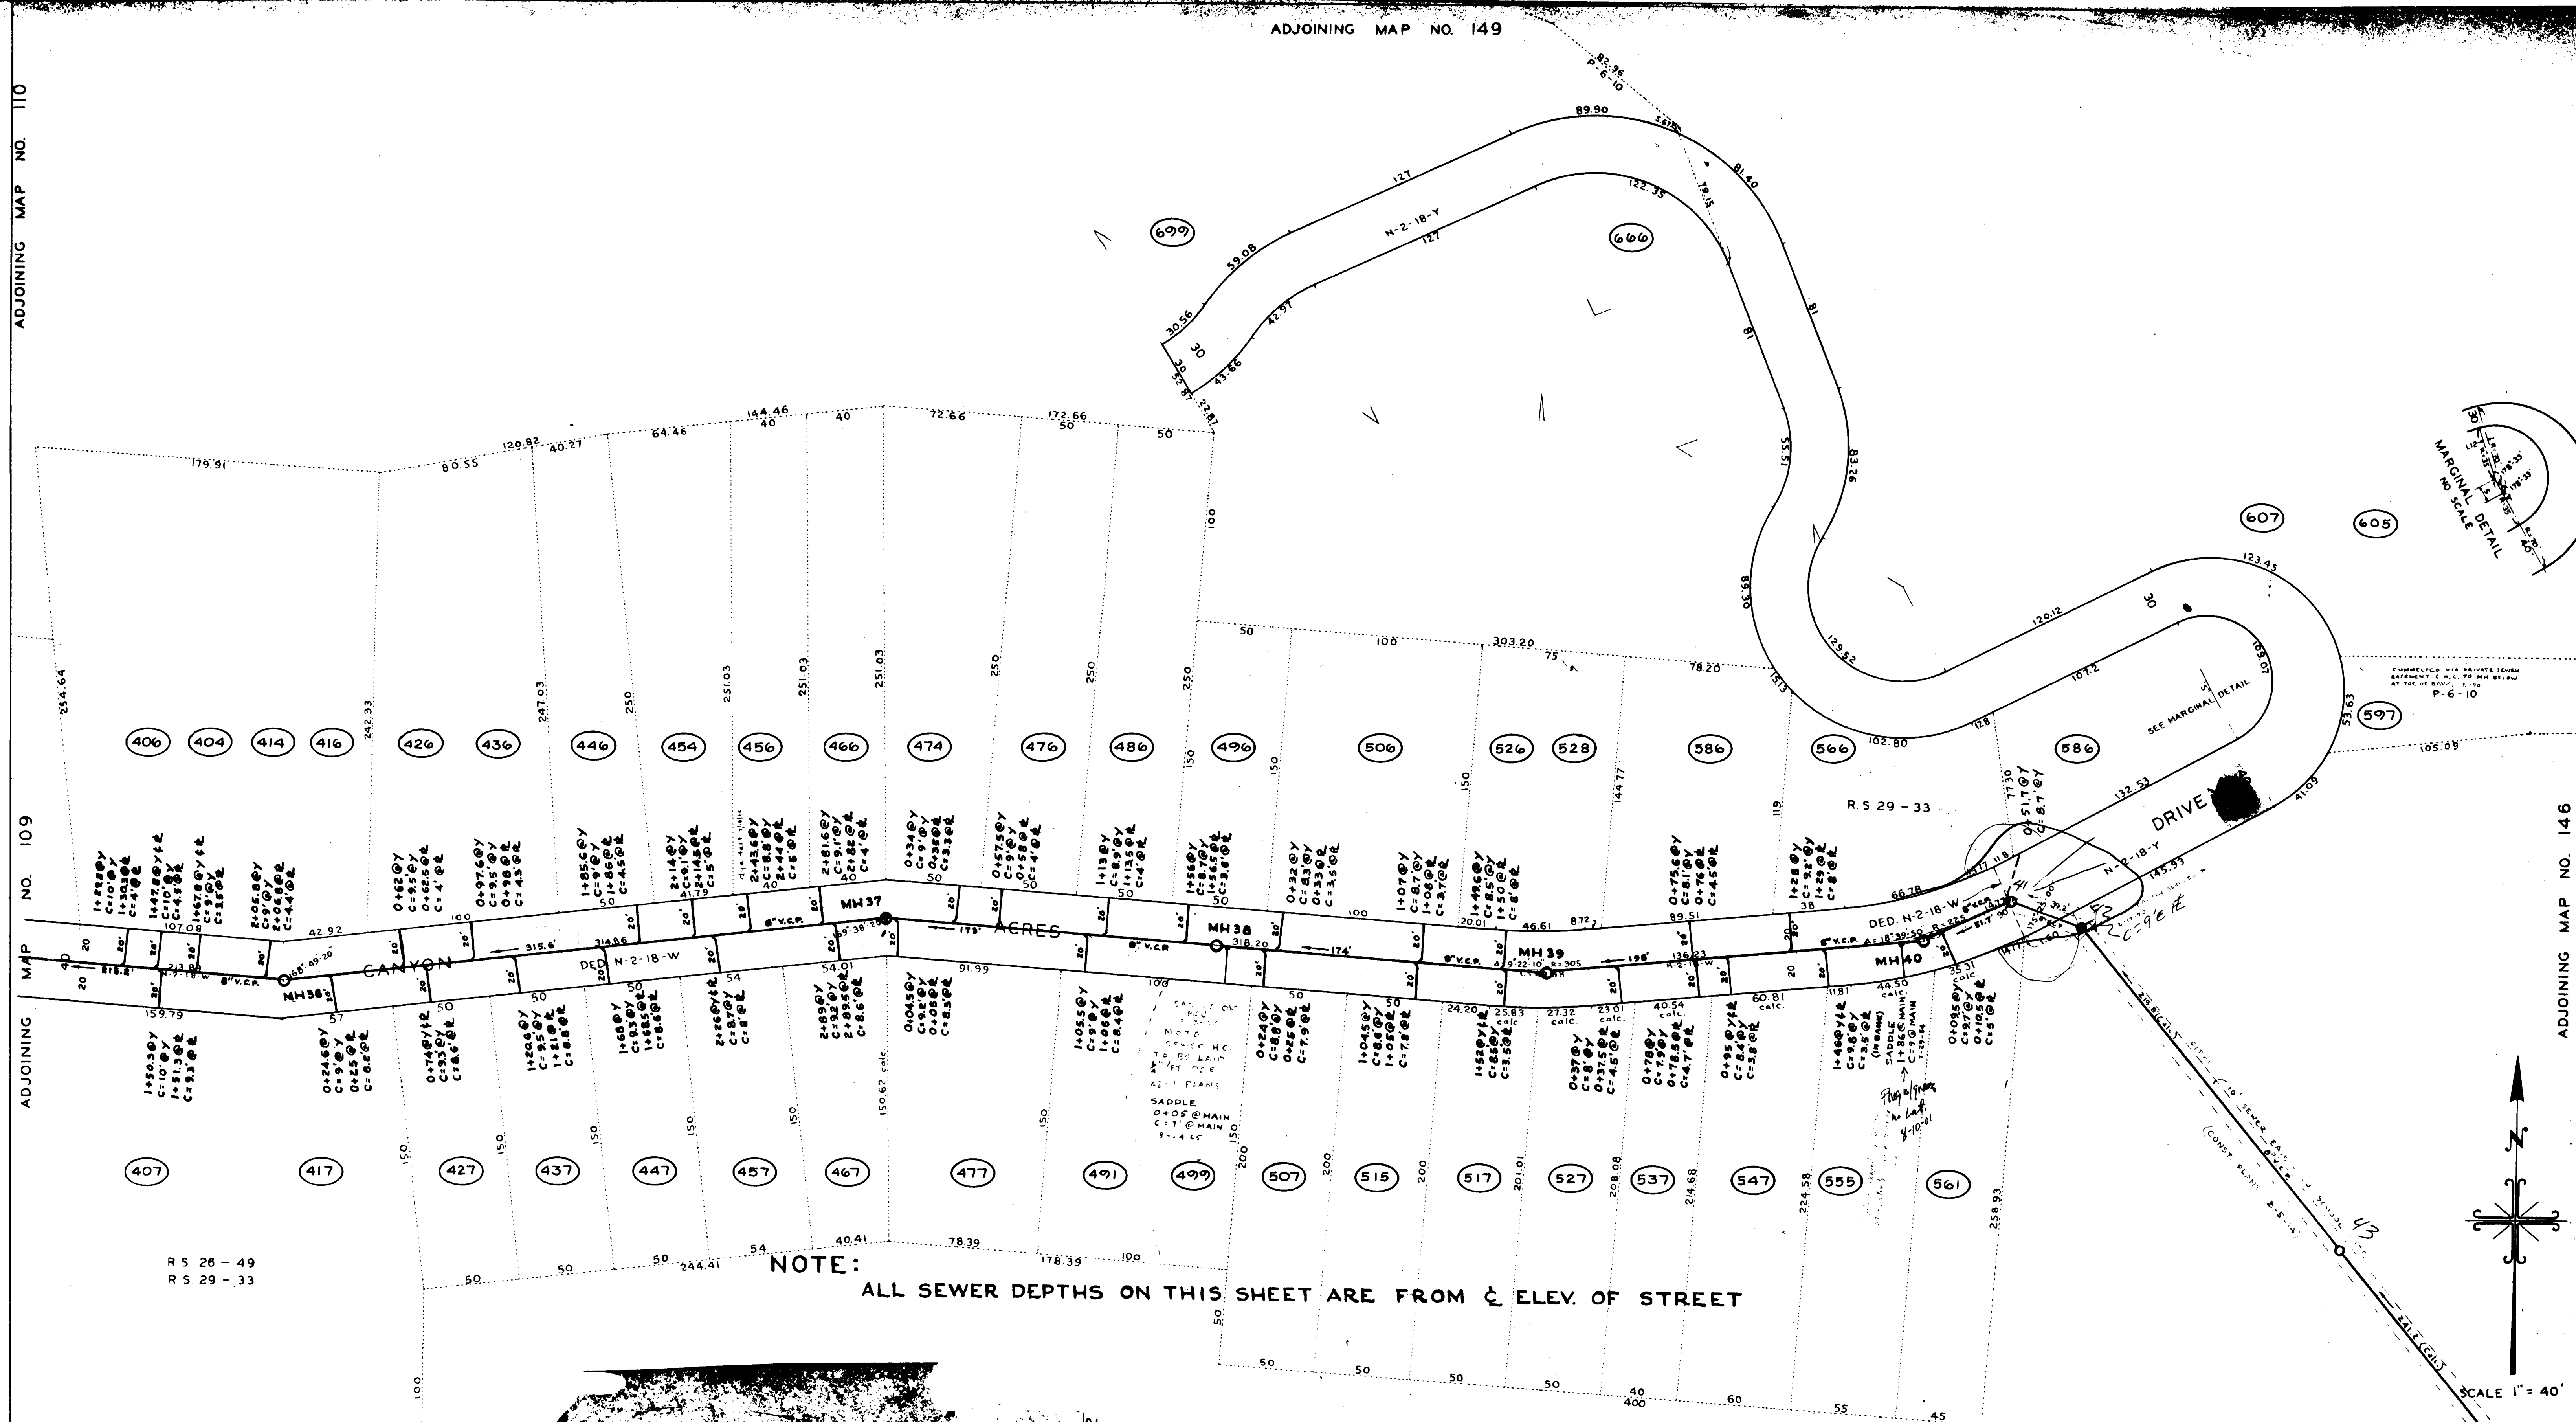

CONNECTED VIA PRIVATE SEWER
SERVED BY 12" TO 18" MAIN
AT THE END OF BLOCK - 1210
P-6-10

RS 26 - 49
RS 29 - 33

NOTE:
ALL SEWER DEPTHS ON THIS SHEET ARE FROM ζ ELEV. OF STREET

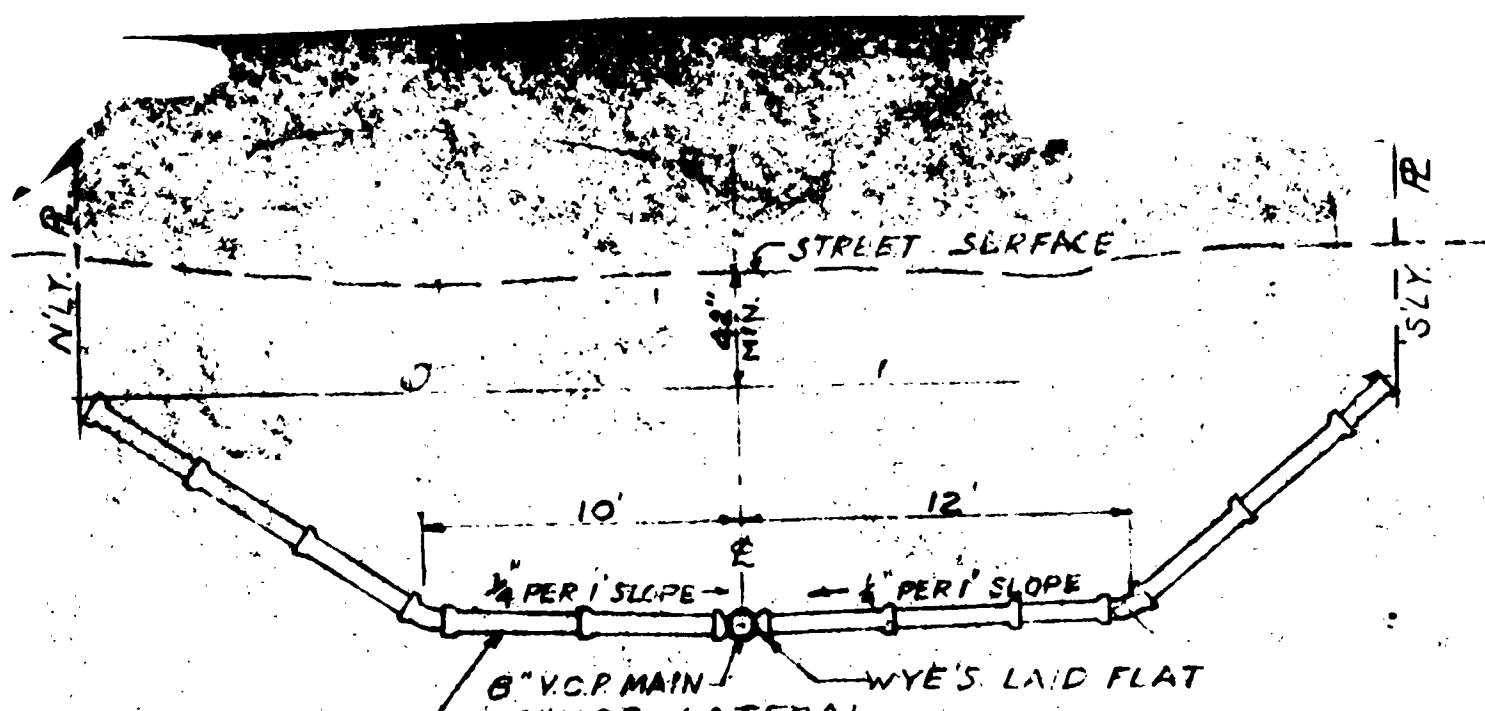

NOTE: WHERE LOT BEING SERVED IS LOWER THAN ADJACENT STREET, THE LATERAL SHALL BE LAID AT A SLOPE OF 1/8" PER FOOT TO PROPERTY LINE, OR AS DIRECTED BY THE ENGINEER

REVISIONS				
DATE	DESCRIPTION	BY	CHECKED	APPROVED

NE 1/4 FRAC. SEC. 24, T.7 S., R.9 W.

ADJOINING MAP NO. 128

APPROVED _____ DATE _____
CITY ENGINEER

TRAVERSE CALC. BOOK 2, PAGES 92 TO 92-D

CITY OF LAGUNA BEACH, CALIFORNIA
DEPARTMENT OF PUBLIC WORKS - ENGINEERING DIVISION
GEORGE DE CHELLIS - CITY ENGINEER

**DISTRICT MAP
SEWERS**

DRAWN BY V. AZNAK	CHECKED BY	SUPERVISED BY B. C. INGRAM	DRAWING AND FILE NO. S 145
----------------------	------------	-------------------------------	-------------------------------