

ADJOINING MAP NO.

ADJOINING MAP NO. 147


LOT 5, SEC. 18  
R.S. 72-9  
R.S. 74-49

NE 1/4 NW 1/4 SEC. 19, T. 7 S., R. 8 W.

WEST LINE OF E 1/2 NW 1/4 SEC. 19, T. 7 N., R. 8 W. AS USED BY TR 4989, 5862  
1954  
FORMER CITY BOUNDARY PER HALLANNEXATION

LOT 4, SEC. 18

LOT 1, SEC. 19

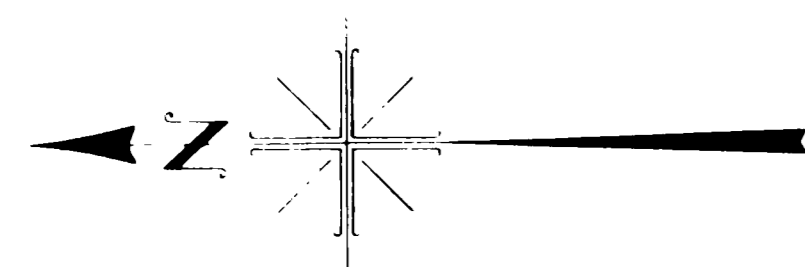

SCALE 1" = 40'

REVISIONS

DATE	DESCRIPTION	BY	CHECKED	APPROVED

APPROVED \_\_\_\_\_ DATE \_\_\_\_\_

CITY ENGINEER

CITY OF LAGUNA BEACH, CALIFORNIA  
DEPARTMENT OF PUBLIC WORKS—ENGINEERING DIVISION  
DONALD R. ROOKE—CITY ENGINEER

DISTRICT MAP

DRAWN BY G. C. BRADLEY	CHECKED BY	SUPERVISED BY B. C. INGRAM	DRAWING AND FILE NUMBER S 152
---------------------------	------------	-------------------------------	----------------------------------

