

3' TAGGED I.P. ACCEPTED AS NW CORNER LOT 8, SEC. 19 BY TR. 5862
SANDSTONE W.C. PER U.S.B.L.M. FIELD NOTES


NE 1/4 N.W. 1/4 SEC. 19, T.7S., R.8W.

LOT 5, SEC. 18

R.S. 72 - 9
R.S. 74 - 49

ADJOINING MAP NO.


ADJOINING MAP NO. 148

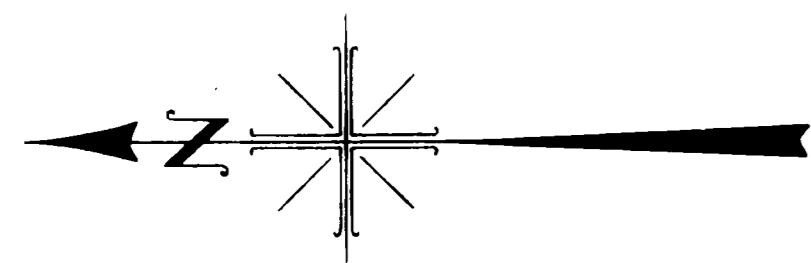

SCALE: 1" = 40'

REVISIONS

DATE	DESCRIPTION	BY	CHECKED	APPROVED

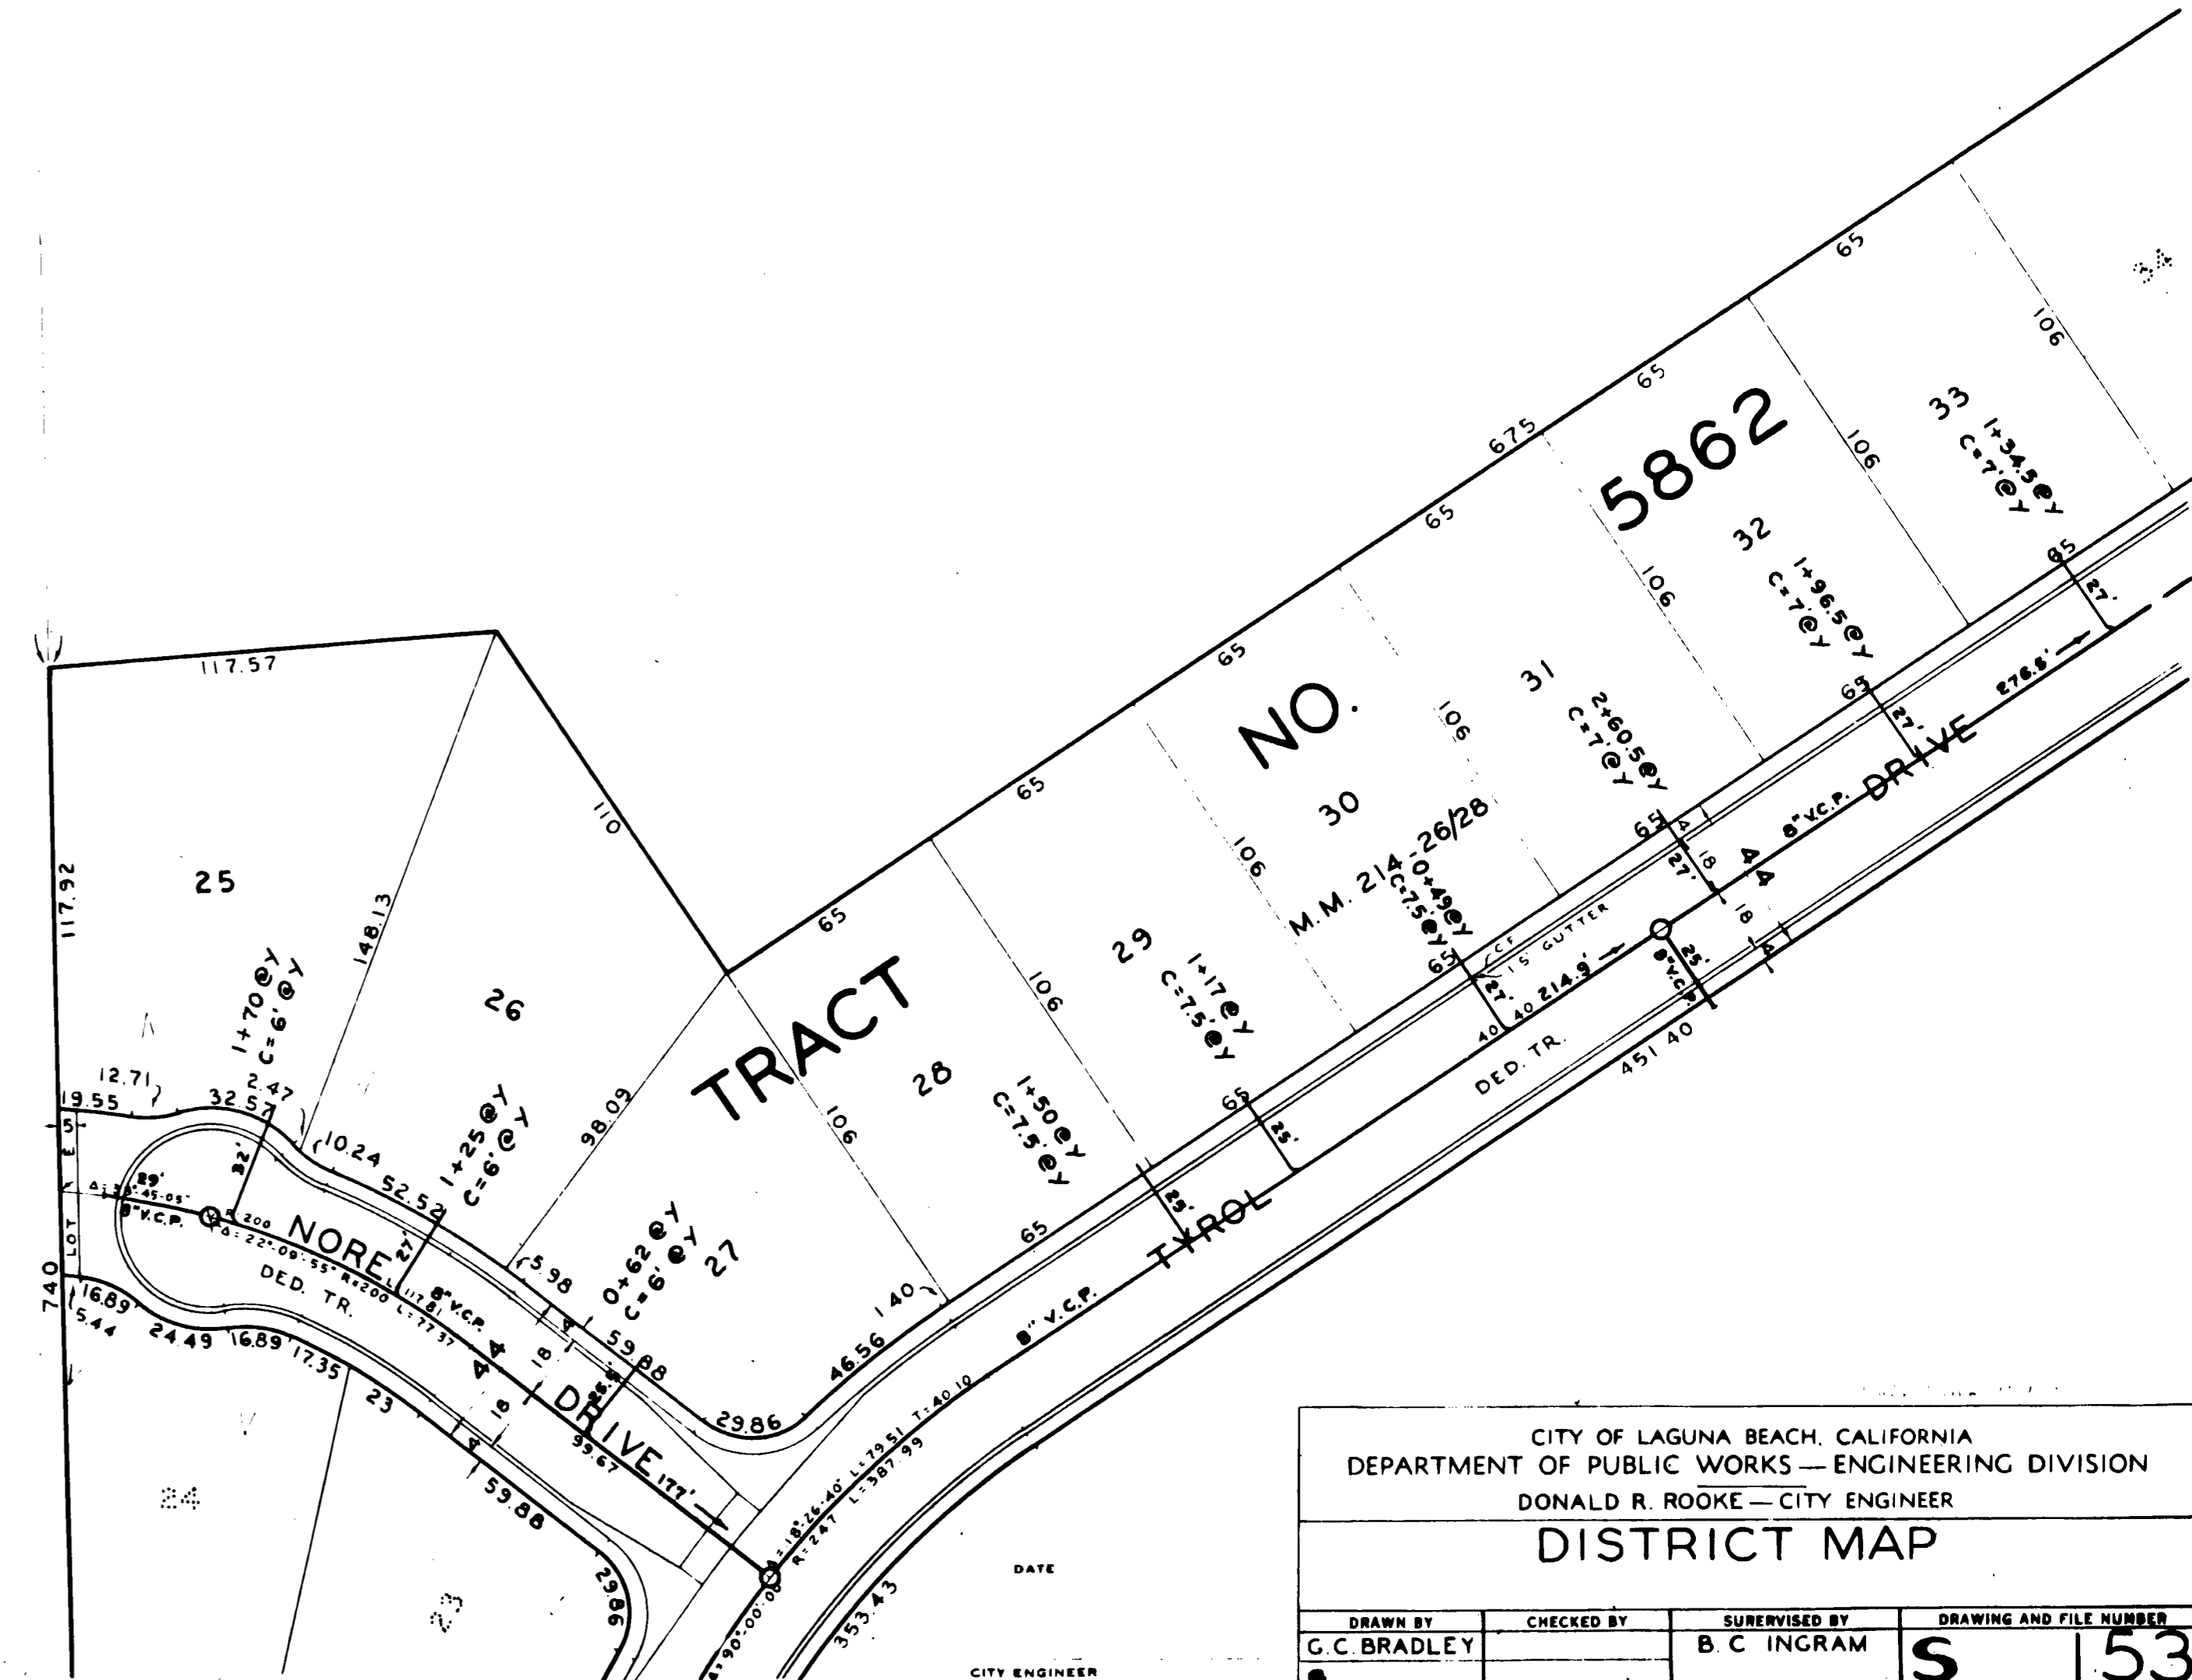

CITY OF LAGUNA BEACH, CALIFORNIA
DEPARTMENT OF PUBLIC WORKS — ENGINEERING DIVISION
DONALD R. ROOKE — CITY ENGINEER

DISTRICT MAP

DRAWN BY G.C. BRADLEY	CHECKED BY	SUPERVISED BY B.C. INGRAM	DRAWING AND FILE NUMBER S 153
--------------------------	------------	------------------------------	----------------------------------