



S.W. 1/4 SEC. 30, T.7S., R.8W.

LOT 6, SEC. 30, T.7S., R.8W.

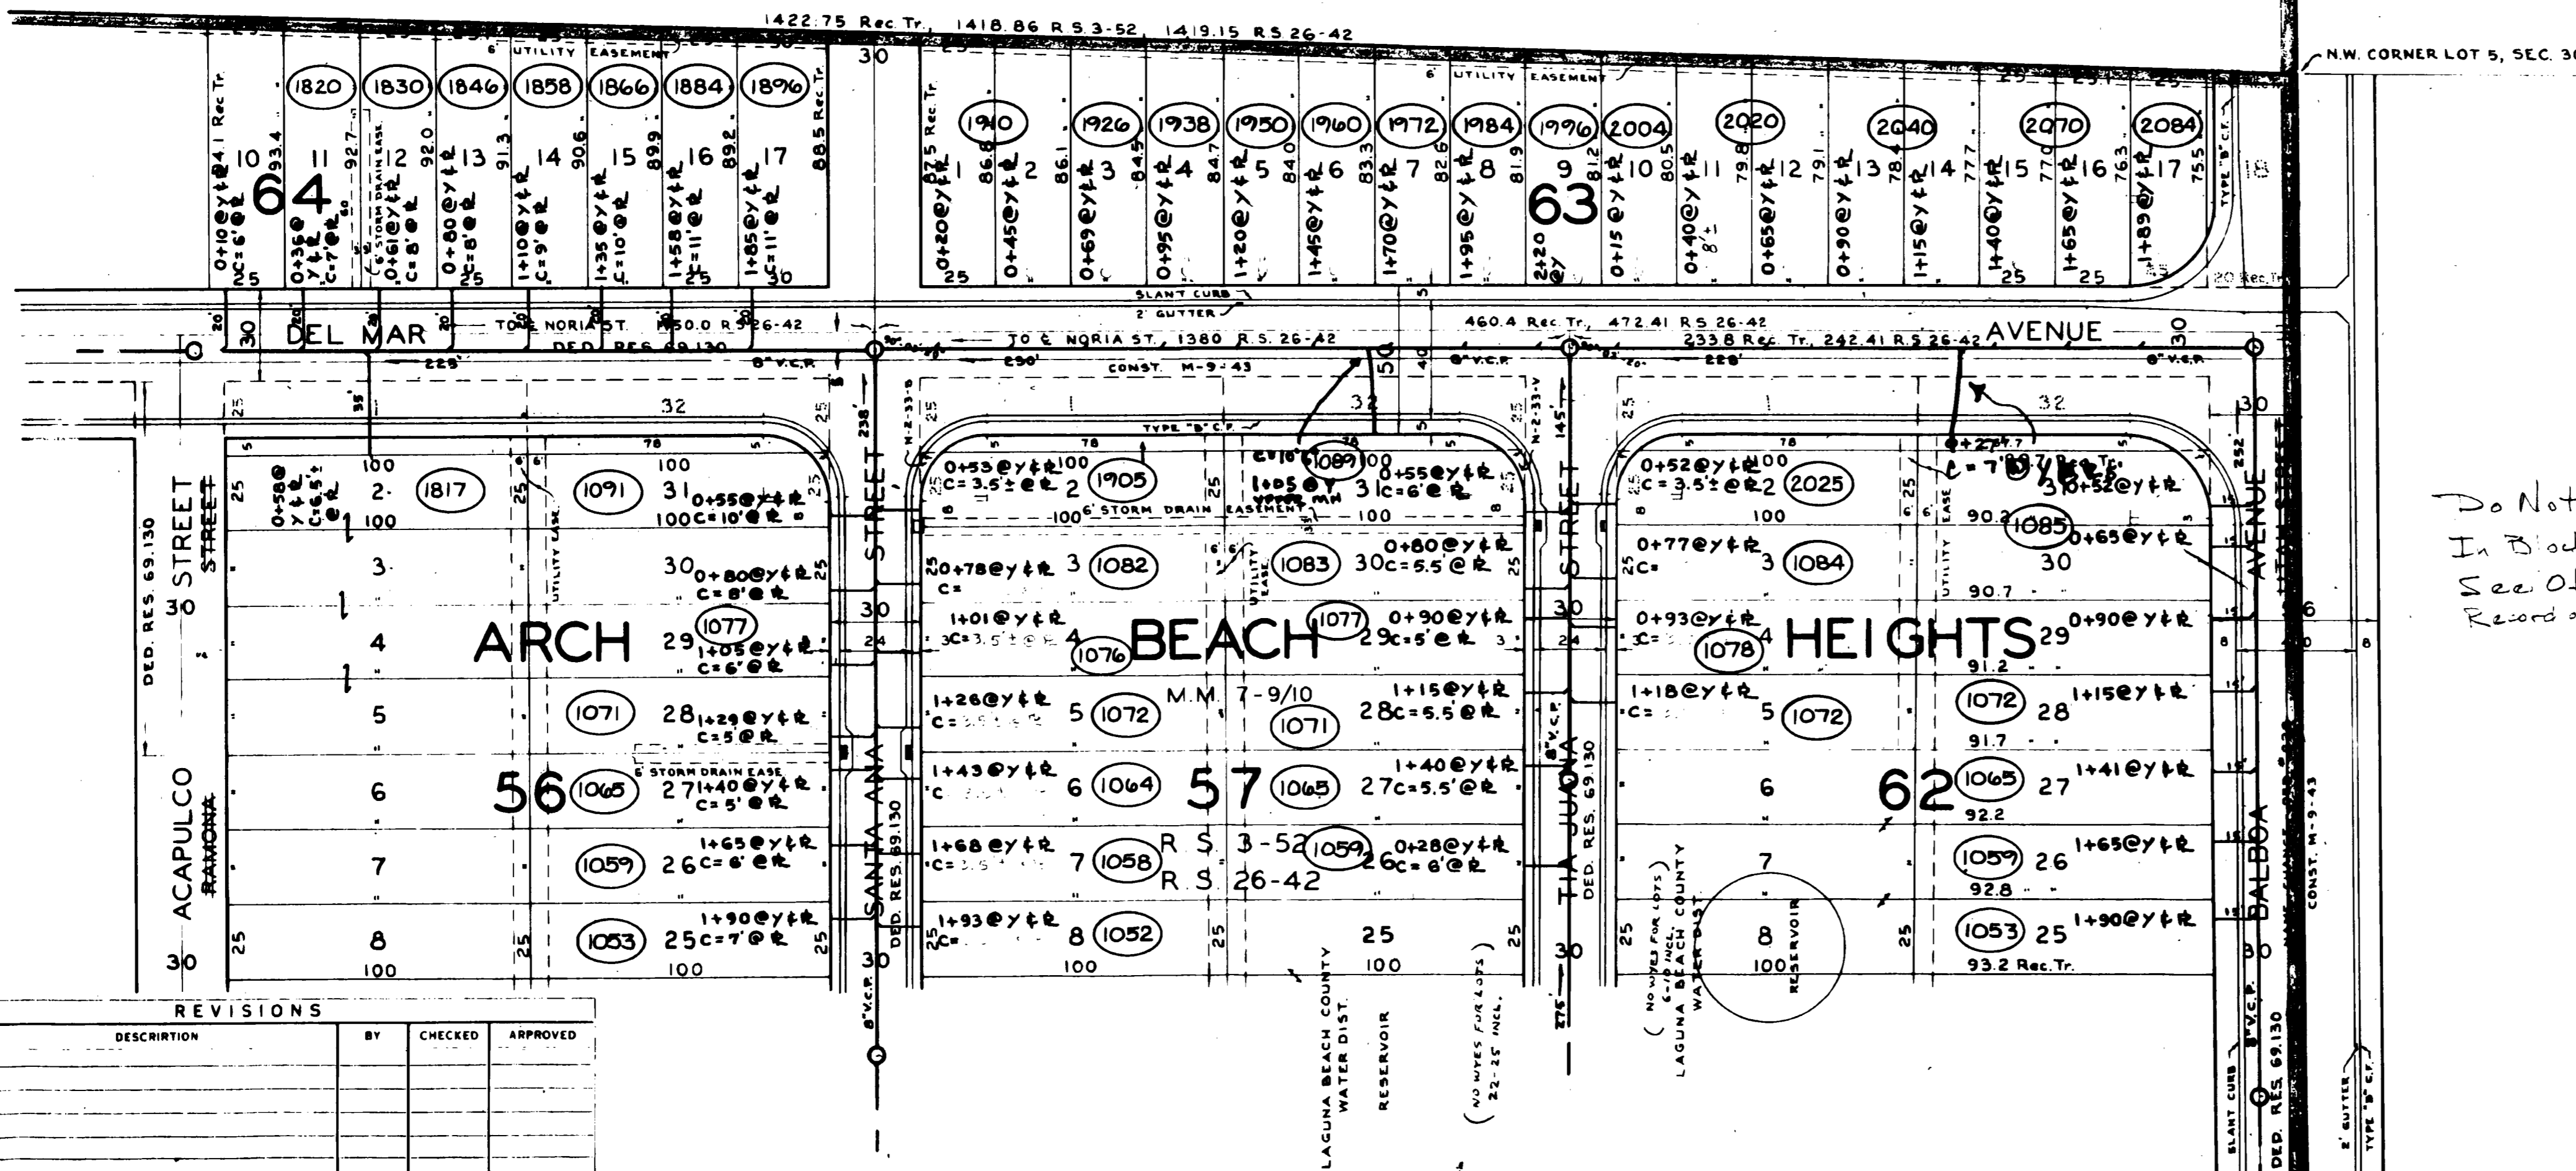

Do Not Use Dimensions  
 In Block 62 for Lots.  
 See Official Maps in  
 Record of Survey Book.

LOT 5, SEC. 30, T.7S., R.8W.

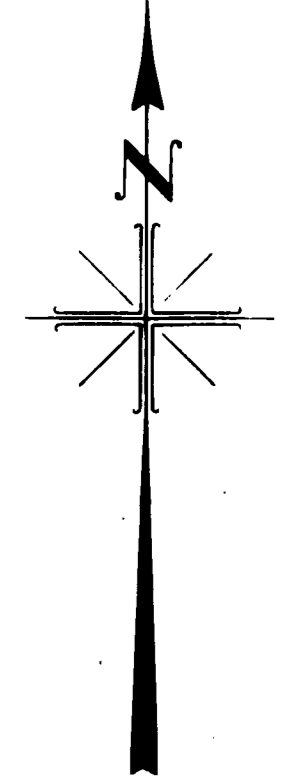

SCALE: 1" = 40'

REVISIONS				
DATE	DESCRIPTION	BY	CHECKED	APPROVED

APPROVED \_\_\_\_\_ DATE \_\_\_\_\_

CITY OF LAGUNA BEACH, CALIFORNIA  
 DEPARTMENT OF PUBLIC WORKS — ENGINEERING DIVISION  
 DONALD R. ROOKE — CITY ENGINEER

**DISTRICT MAP**

DRAWN BY G.C. BRADLEY	CHECKED BY	SUPERVISED BY B.C. INGRAM	DRAWING AND FILE NUMBER S-166
--------------------------	------------	------------------------------	----------------------------------