


ADJOINING MAP NO. 172

ADJOINING MAP NO. 174

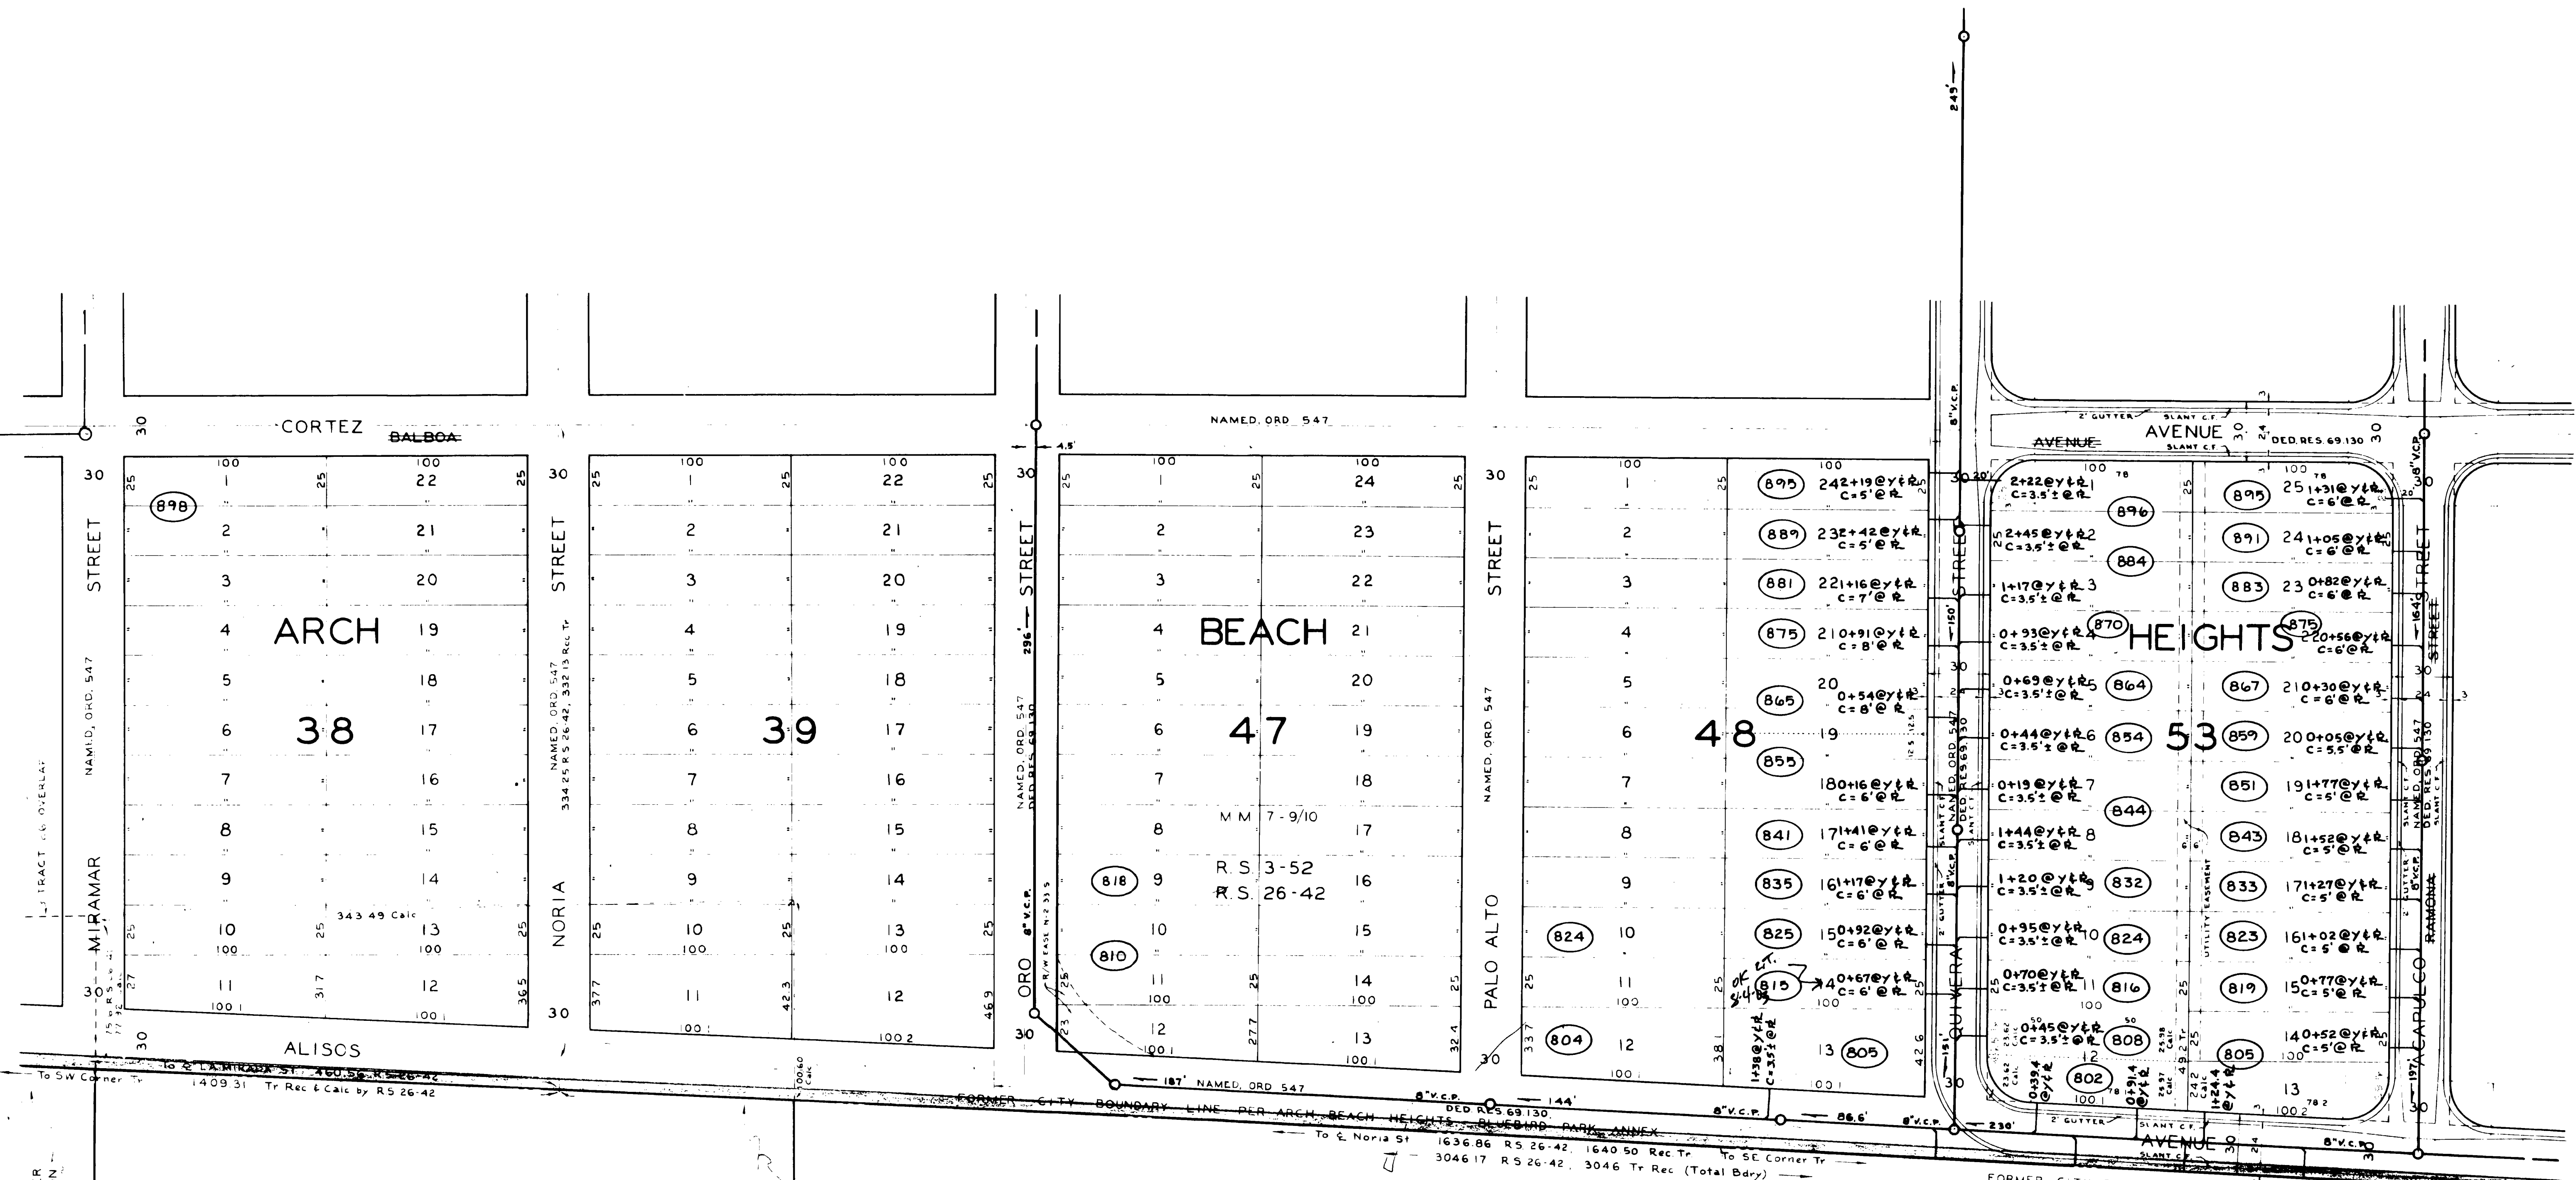

FORMER CITY BOUNDARY LINE PER ORIGINAL INCORPORATION


FORMER CITY BOUNDARY LINE PER WILLIAM'S ANNEX

ADJOINING MAP NO. 5

REVISIONS

DATE	DESCRIPTION	BY	CHECKED	APPROVED

NOTE: PORTIONS OF CERTAIN STREETS IN ARCH BEACH HEIGHTS WERE DEDICATED TO CITY BY RES. NO. 66.107 (N-2-30-P)

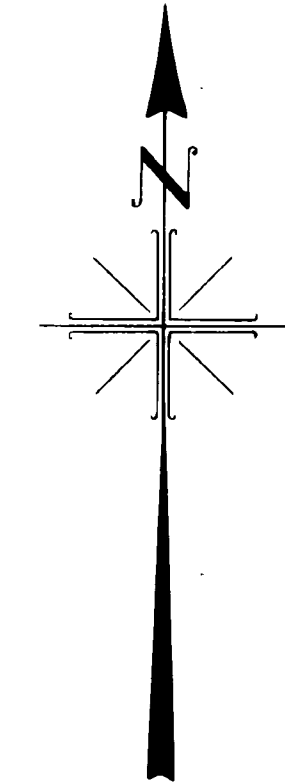

SCALE 1" = 40'

APPROVED _____ DATE _____

ADJOINING MAP NO. 178

CITY OF LAGUNA BEACH, CALIFORNIA
DEPARTMENT OF PUBLIC WORKS — ENGINEERING DIVISION
DONALD R ROOKE — CITY ENGINEER

DISTRICT MAP

DRAWN BY G C BRADLEY	CHECKED BY	SUPERVISED BY B C INGRAM	DRAWING AND FILE NUMBER S 173
-------------------------	------------	-----------------------------	----------------------------------