


ADJOINING MAP NO. 301

ADJOINING MAP NO. 101

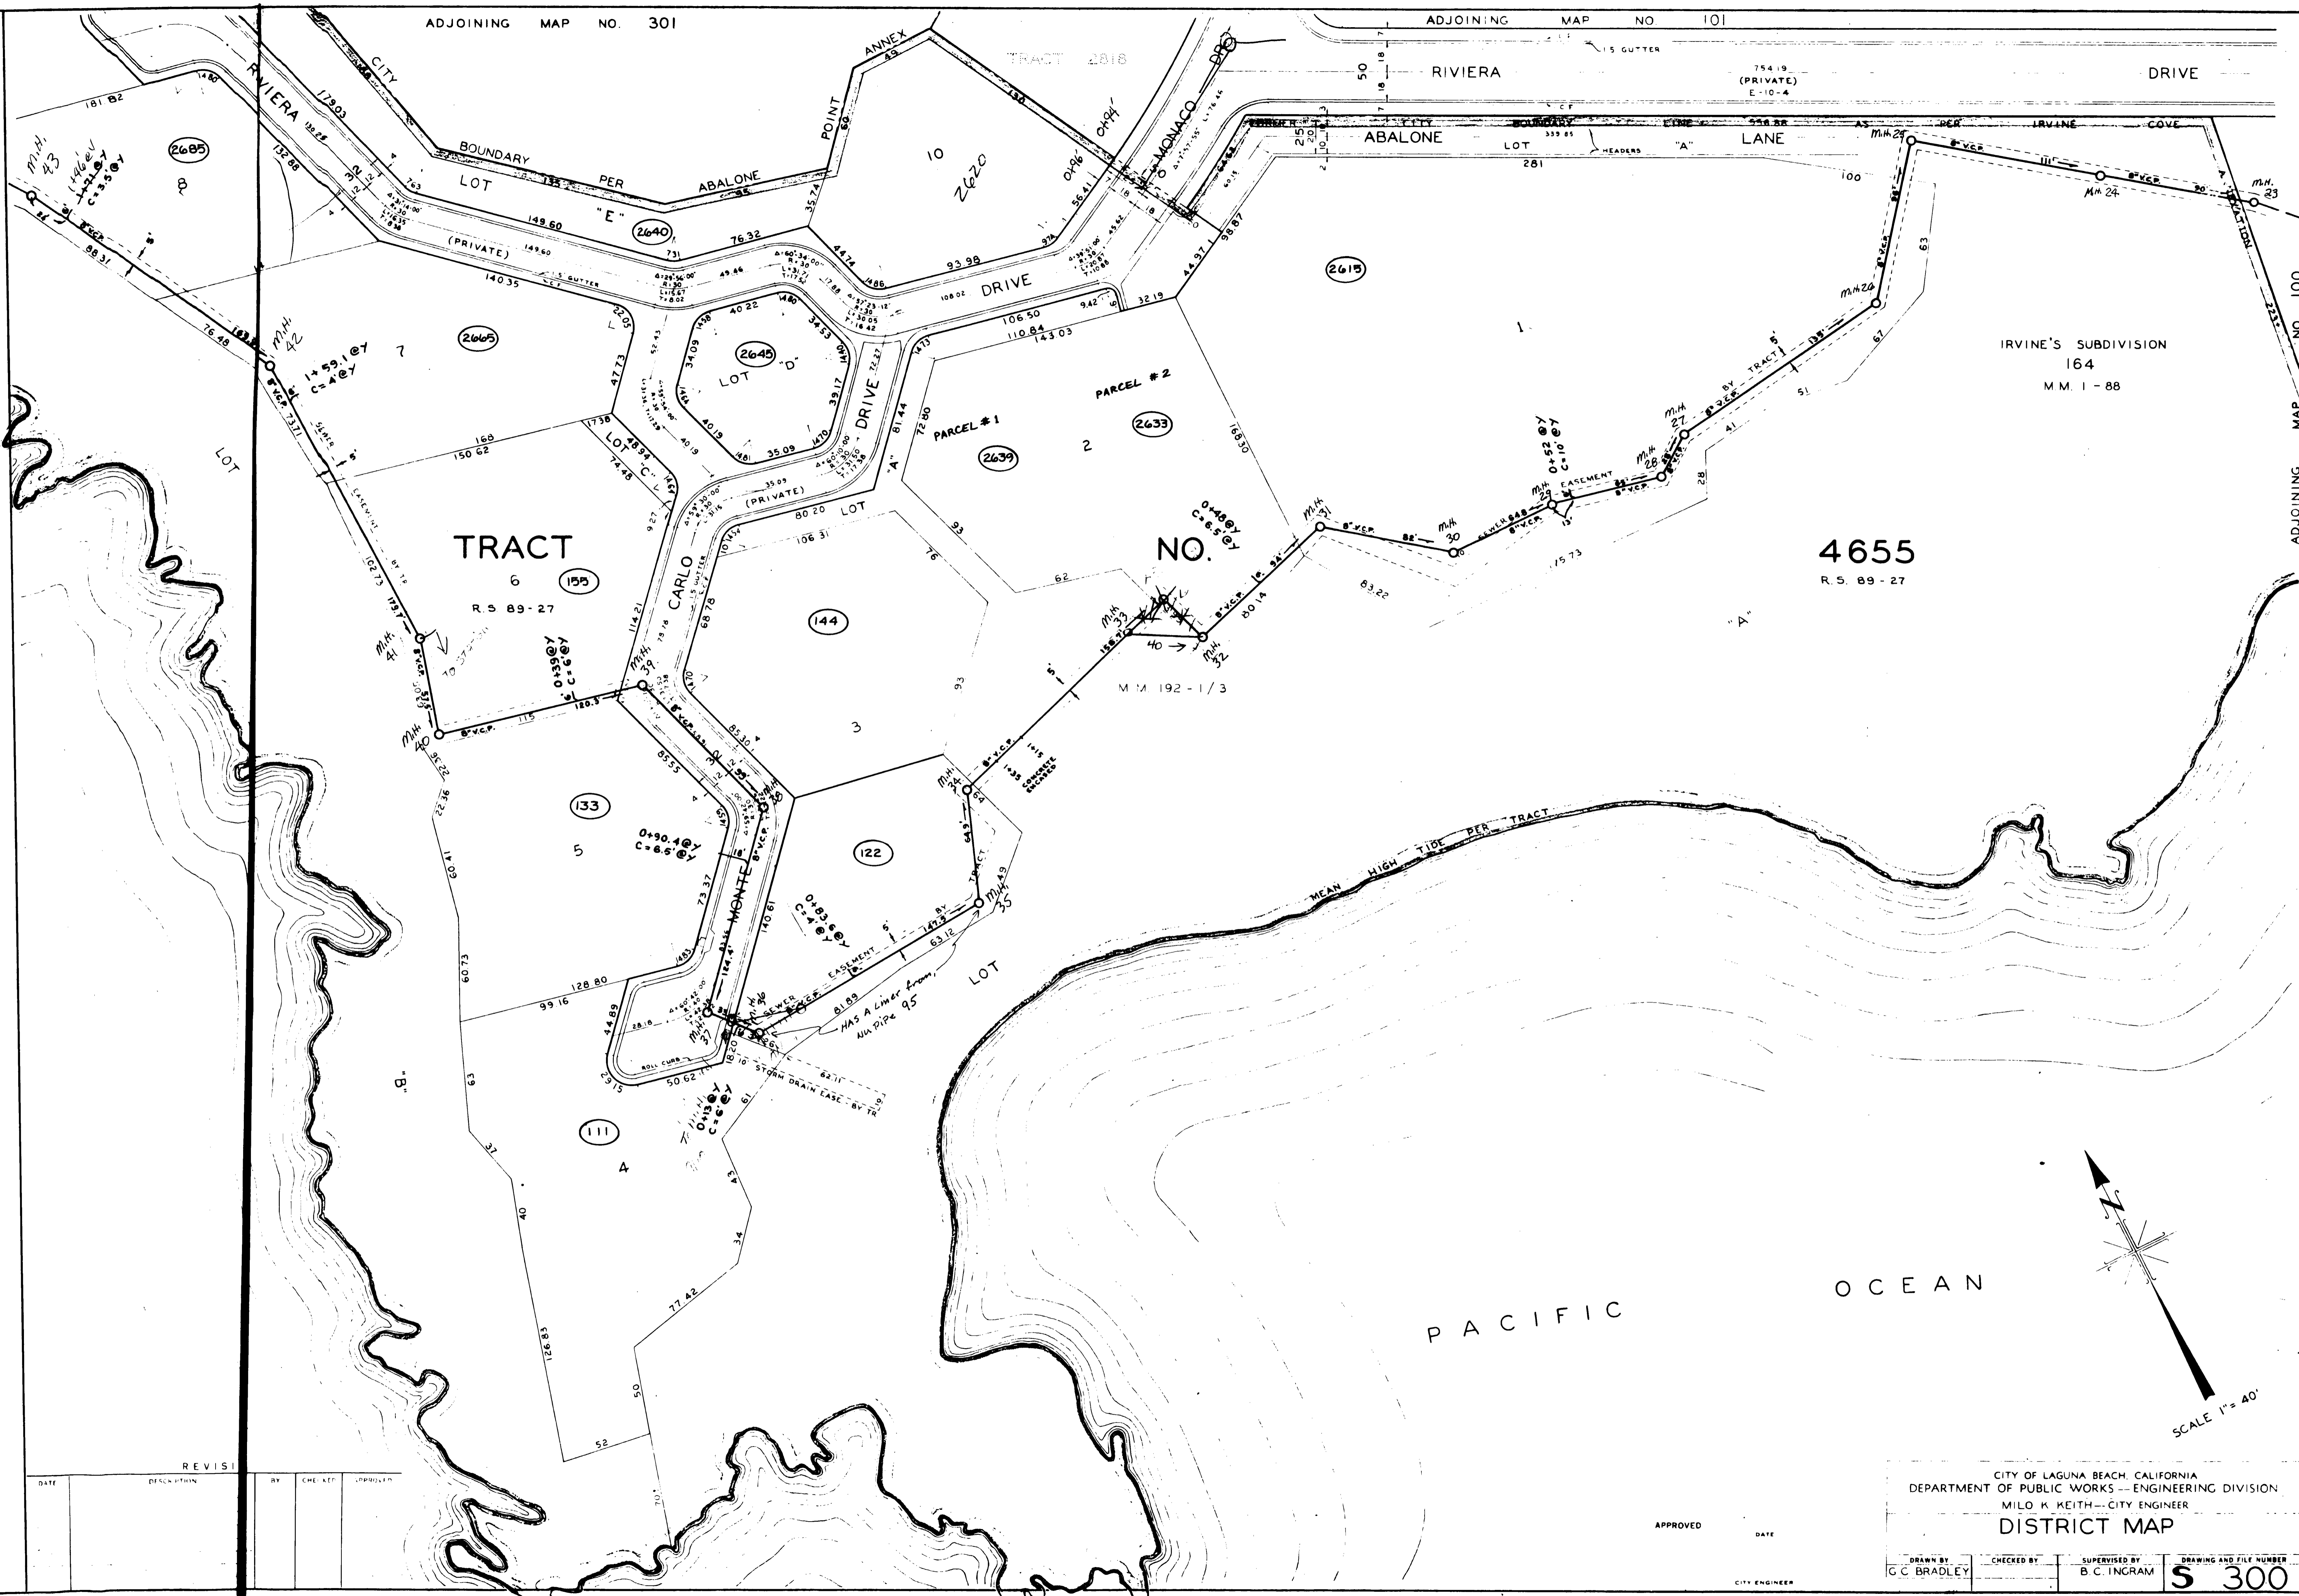


IRVINE'S SUBDIVISION
164
M.M. 1-88

4655
R.S. 89-27

OCEAN

PACIFIC

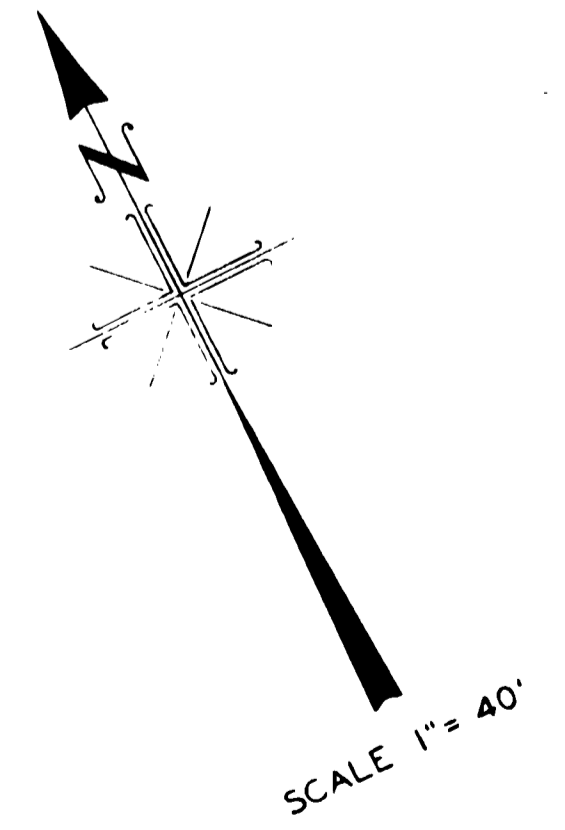

REVISION				
DATE	DESCRIPTION	BY	CHECKED	APPROVED

APPROVED _____ DATE _____
CITY ENGINEER

CITY OF LAGUNA BEACH, CALIFORNIA
DEPARTMENT OF PUBLIC WORKS - ENGINEERING DIVISION
MILO K. KEITH - CITY ENGINEER
DISTRICT MAP

DRAWN BY G.C. BRADLEY	CHECKED BY	SUPERVISED BY B.C. INGRAM	DRAWING AND FILE NUMBER S 300
--------------------------	------------	------------------------------	---