


NORTH
 COAST HIGHWAY

IRVINE'S SUBDIVISION
 164
 M.M. 1 - 85

PACIFIC OCEAN

SCALE 1" = 40'

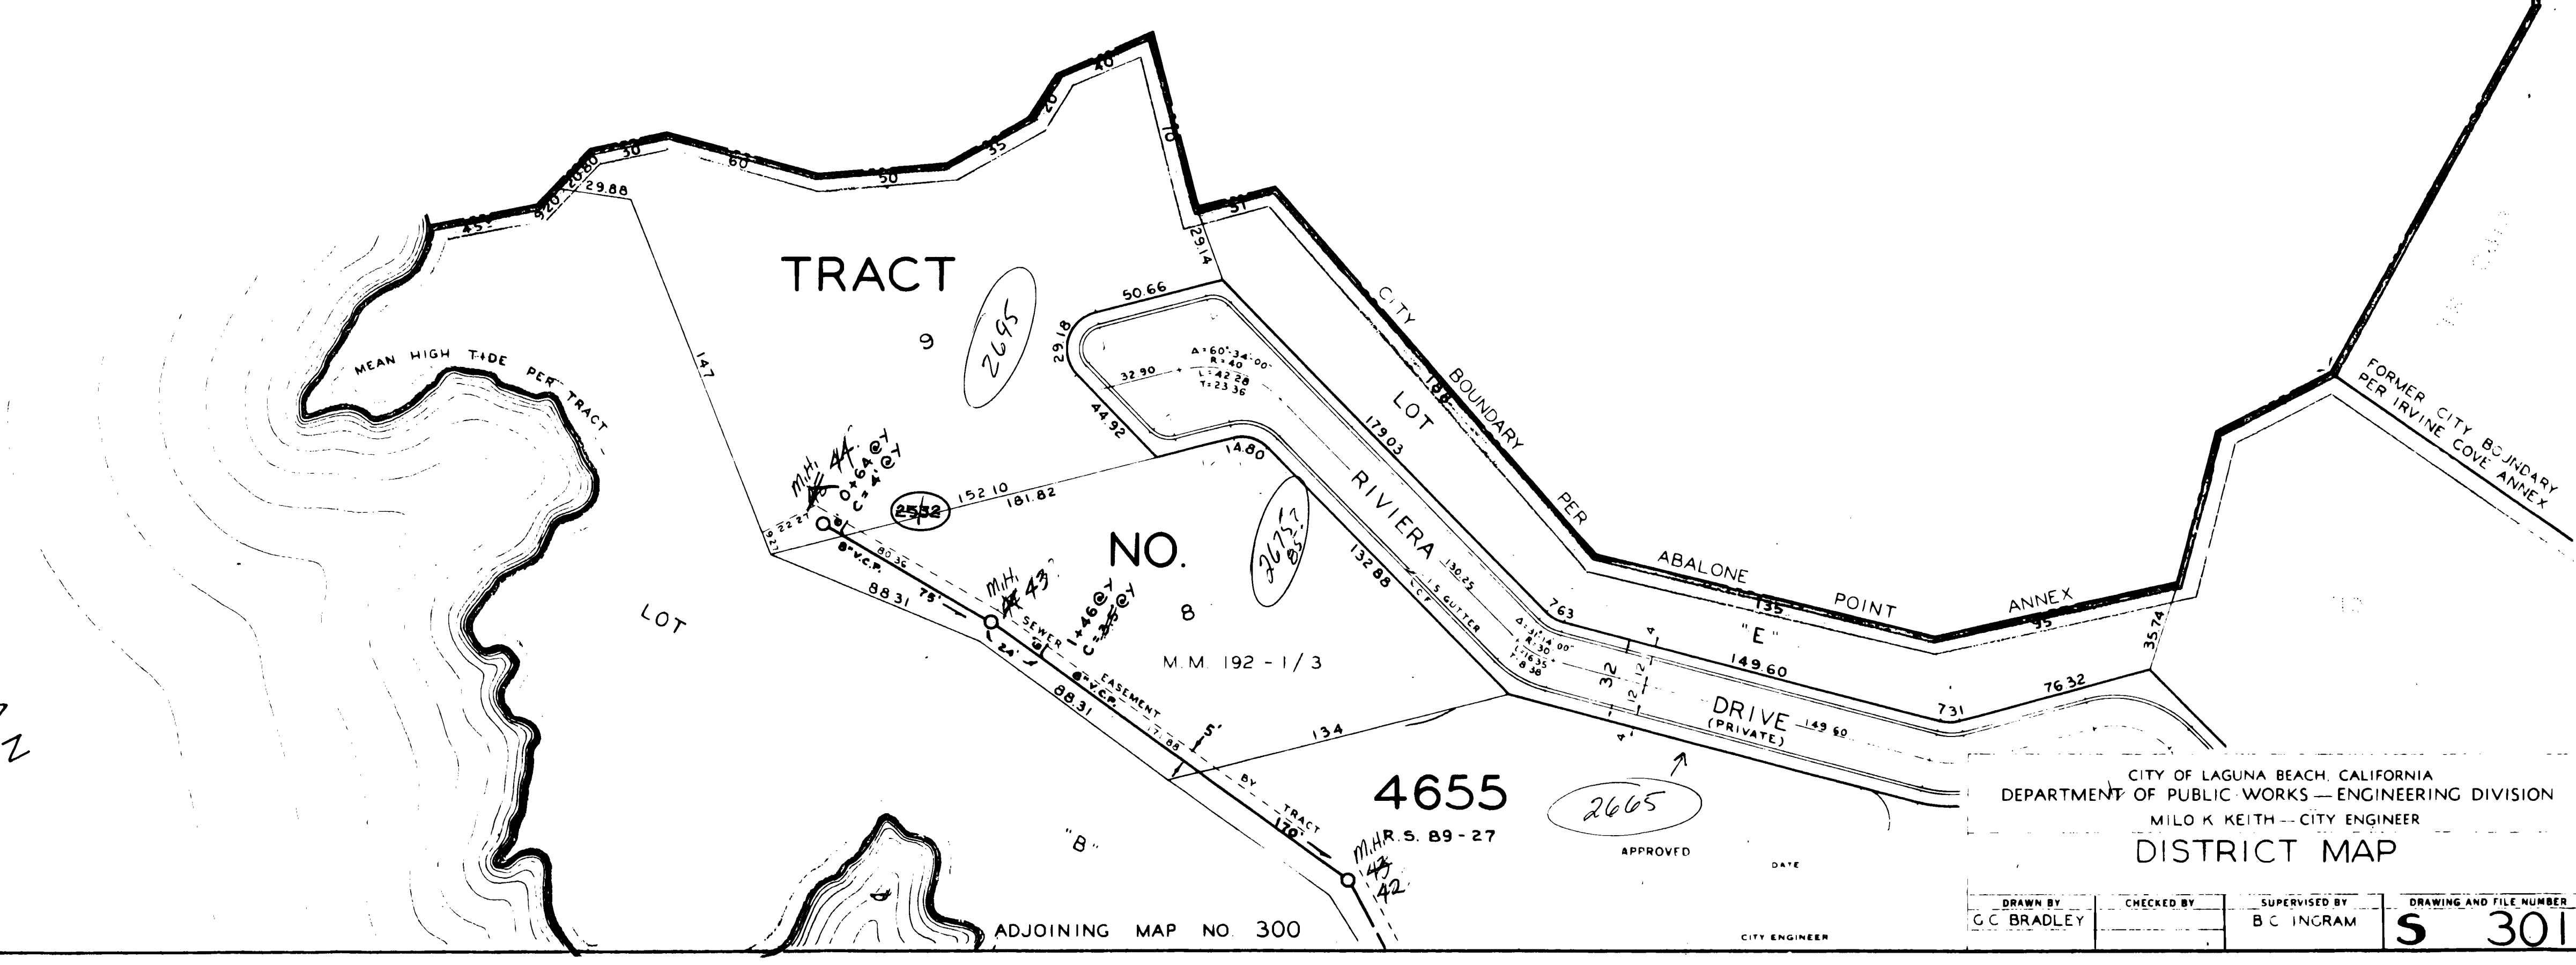

REVIS				
DATE	DESCRIPTION	BY	CHECKED	APPROVED

ADJOINING MAP NO. 300

4655

APPROVED
 DATE

CITY OF LAGUNA BEACH, CALIFORNIA
 DEPARTMENT OF PUBLIC WORKS — ENGINEERING DIVISION
 MILO K. KEITH — CITY ENGINEER
 DISTRICT MAP

DRAWN BY G.C. BRADLEY	CHECKED BY B.C. INGRAM	SUPERVISED BY B.C. INGRAM	DRAWING AND FILE NUMBER S 301
--------------------------	---------------------------	------------------------------	----------------------------------

CITY BOUNDARY PER IRVINE COVE ANNEX ADJOINING MAP NO. 101