



CITY BOUNDARY PER LAGUNA  
CANYON ANNEX NO. I

ADJOINING MAP NO. 433

ADJOINING MAP NO. 432

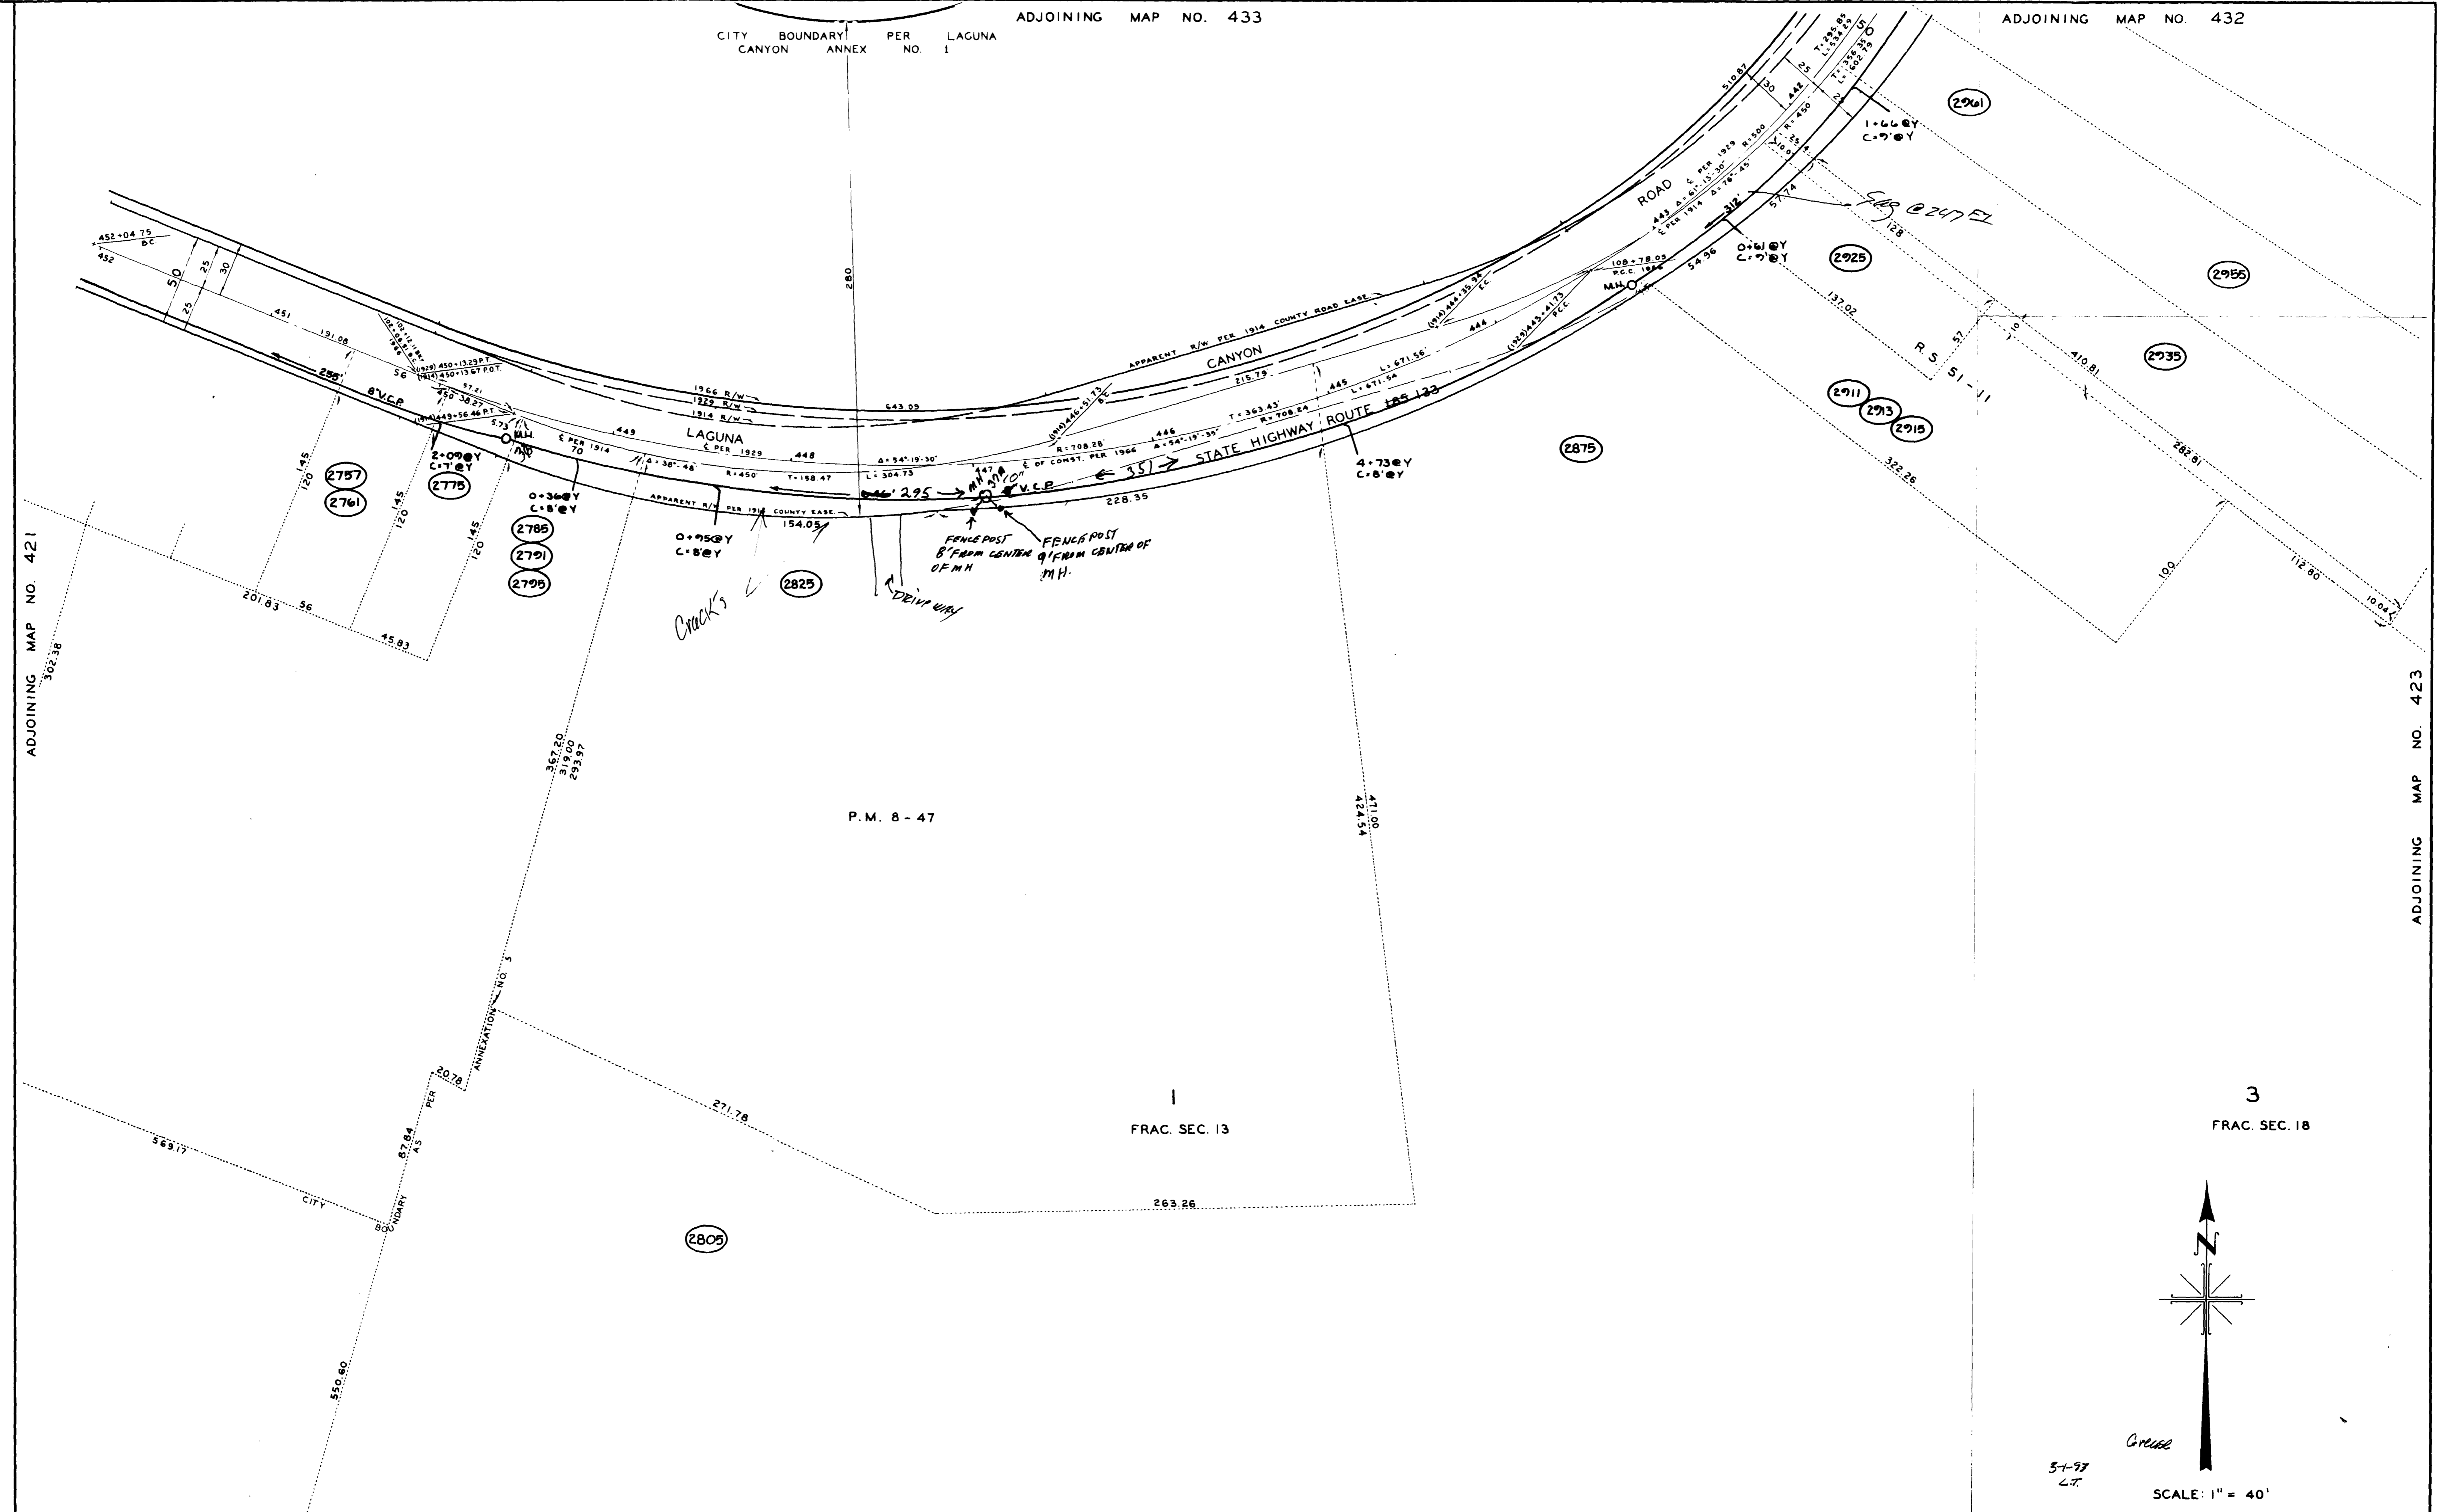

| REVISIONS |                                 |        |         |          |
|-----------|---------------------------------|--------|---------|----------|
| DATE      | DESCRIPTION                     | BY     | CHECKED | APPROVED |
| 12-19-68  | ADDED 1966 LAG. CANYON R.D. R/W | G.C.B. |         |          |
|           |                                 |        |         |          |
|           |                                 |        |         |          |
|           |                                 |        |         |          |
|           |                                 |        |         |          |

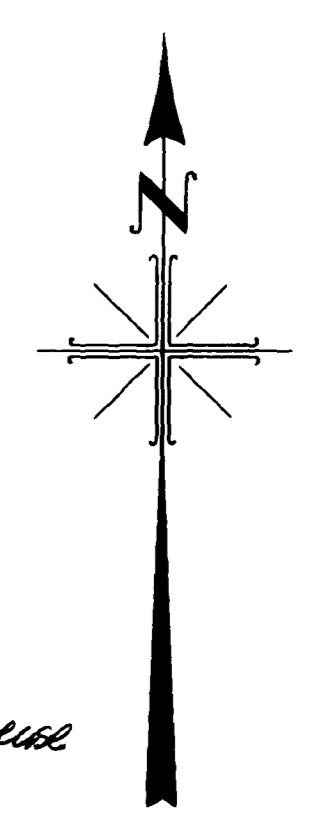

SCALE: 1" = 40'

3  
FRAC. SEC. 18

CITY OF LAGUNA BEACH, CALIFORNIA  
DEPARTMENT OF PUBLIC WORKS—ENGINEERING DIVISION  
MILO M. KEITH—CITY ENGINEER

**DISTRICT MAP**

|                          |            |                              |                                       |
|--------------------------|------------|------------------------------|---------------------------------------|
| DRAWN BY<br>G.C. BRADLEY | CHECKED BY | SUPERVISED BY<br>B.C. INGRAM | DRAWING AND FILE NUMBER<br><b>422</b> |
|--------------------------|------------|------------------------------|---------------------------------------|

APPROVED \_\_\_\_\_ DATE \_\_\_\_\_  
CITY ENGINEER

ADJOINING MAP NO. 415