


ADJOINING MAP NO. 433

ADJOINING MAP NO. 431

2
FRAC. SEC. 18

3
FRAC. SEC. 18

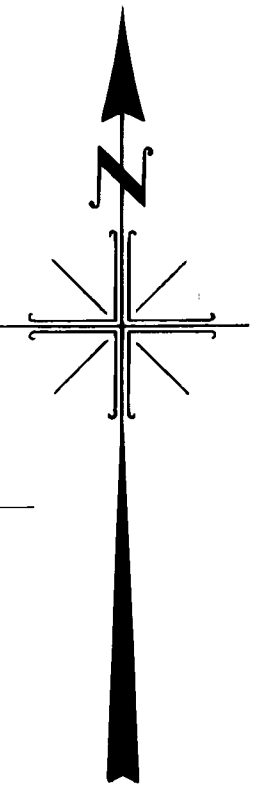

SCALE: 1" = 40'

REVISIONS				
DATE	DESCRIPTION	BY	CHECKED	APPROVED
12-19-68	ADDED 1966 LAG. CVM. RD. R/W	G.C.B.		

NOTE:
STATIONING & CURVE DATA ARE PER STATE R/W MAPS
OF 1914, 1929

APPROVED _____ DATE _____

CITY ENGINEER

CITY OF LAGUNA BEACH, CALIFORNIA
DEPARTMENT OF PUBLIC WORKS—ENGINEERING DIVISION
MILO K. KEITH—CITY ENGINEER

DISTRICT MAP

DRAWN BY G.C. BRADLEY	CHECKED BY	SUPERVISED BY B.C. INGRAM	DRAWING AND FILE NUMBER 432
--------------------------	------------	------------------------------	--------------------------------

ADJOINING MAP NO. 423