

ADJOINING MAP NO. 458


ADJOINING MAP NO. 460

4  
FRAC. SECT. 7

1  
FRAC. SECT. 18



REVISIONS				
DATE	DESCRIPTION	BY	CHECKED	APPROVED
12-21-68	ADDED 1966 LAG. C.V.M. NO. N/W	C.C.B.		

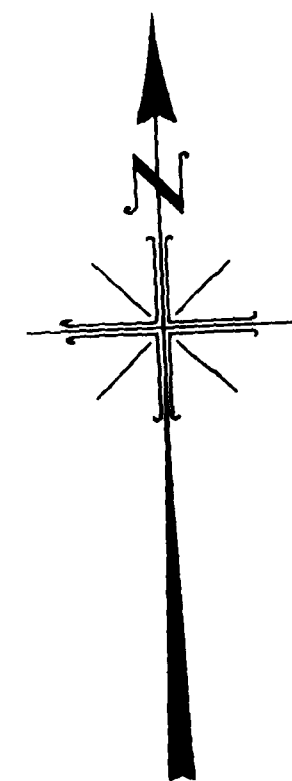

SCALE: 1" = 40'

APPROVED \_\_\_\_\_ DATE \_\_\_\_\_

CITY OF LAGUNA BEACH, CALIFORNIA  
DEPARTMENT OF PUBLIC WORKS—ENGINEERING DIVISION  
JOSEPH R. SWEANY—CITY ENGINEER

**DISTRICT MAP**

DRAWN BY C. C. BRADLEY	CHECKED BY	SUPERVISED BY B. C. INGRAM	DRAWING AND FILE NO. 4
---------------------------	------------	-------------------------------	---------------------------

ADJOINING MAP NO. 450